

1 PLAN 1 : 1000  
SK01 EXISTING SITE PLAN

FOOTBALL PAVILION - PREFERED OPTION  
DON WALLACE RESERVE, TEESDALE  
GOLDEN PLAINS SHIRE COUNCIL

FILE: R:\Projects & Proposals\G23017 Teesdale Pavilion SK Design\7.0 Architectural Drawings\Teesdale Pavilion\_Option C.rvt



NORTH

Note: This drawing is copyright. Unauthorised use of this design is prohibited and may only be reproduced with the express written consent of the architects.




FOUR18.COM.AU

info@four18.com.au  
2 Wright Place Geelong VIC  
PO Box 748 Geelong VIC 3220  
T:03 5222 5944 F:03 5222 5049



DATE: 26/08/2024  
JOB NO: G23017  
SCALE: 1 : 1000 @A3  
DRAWING NO:

SK01

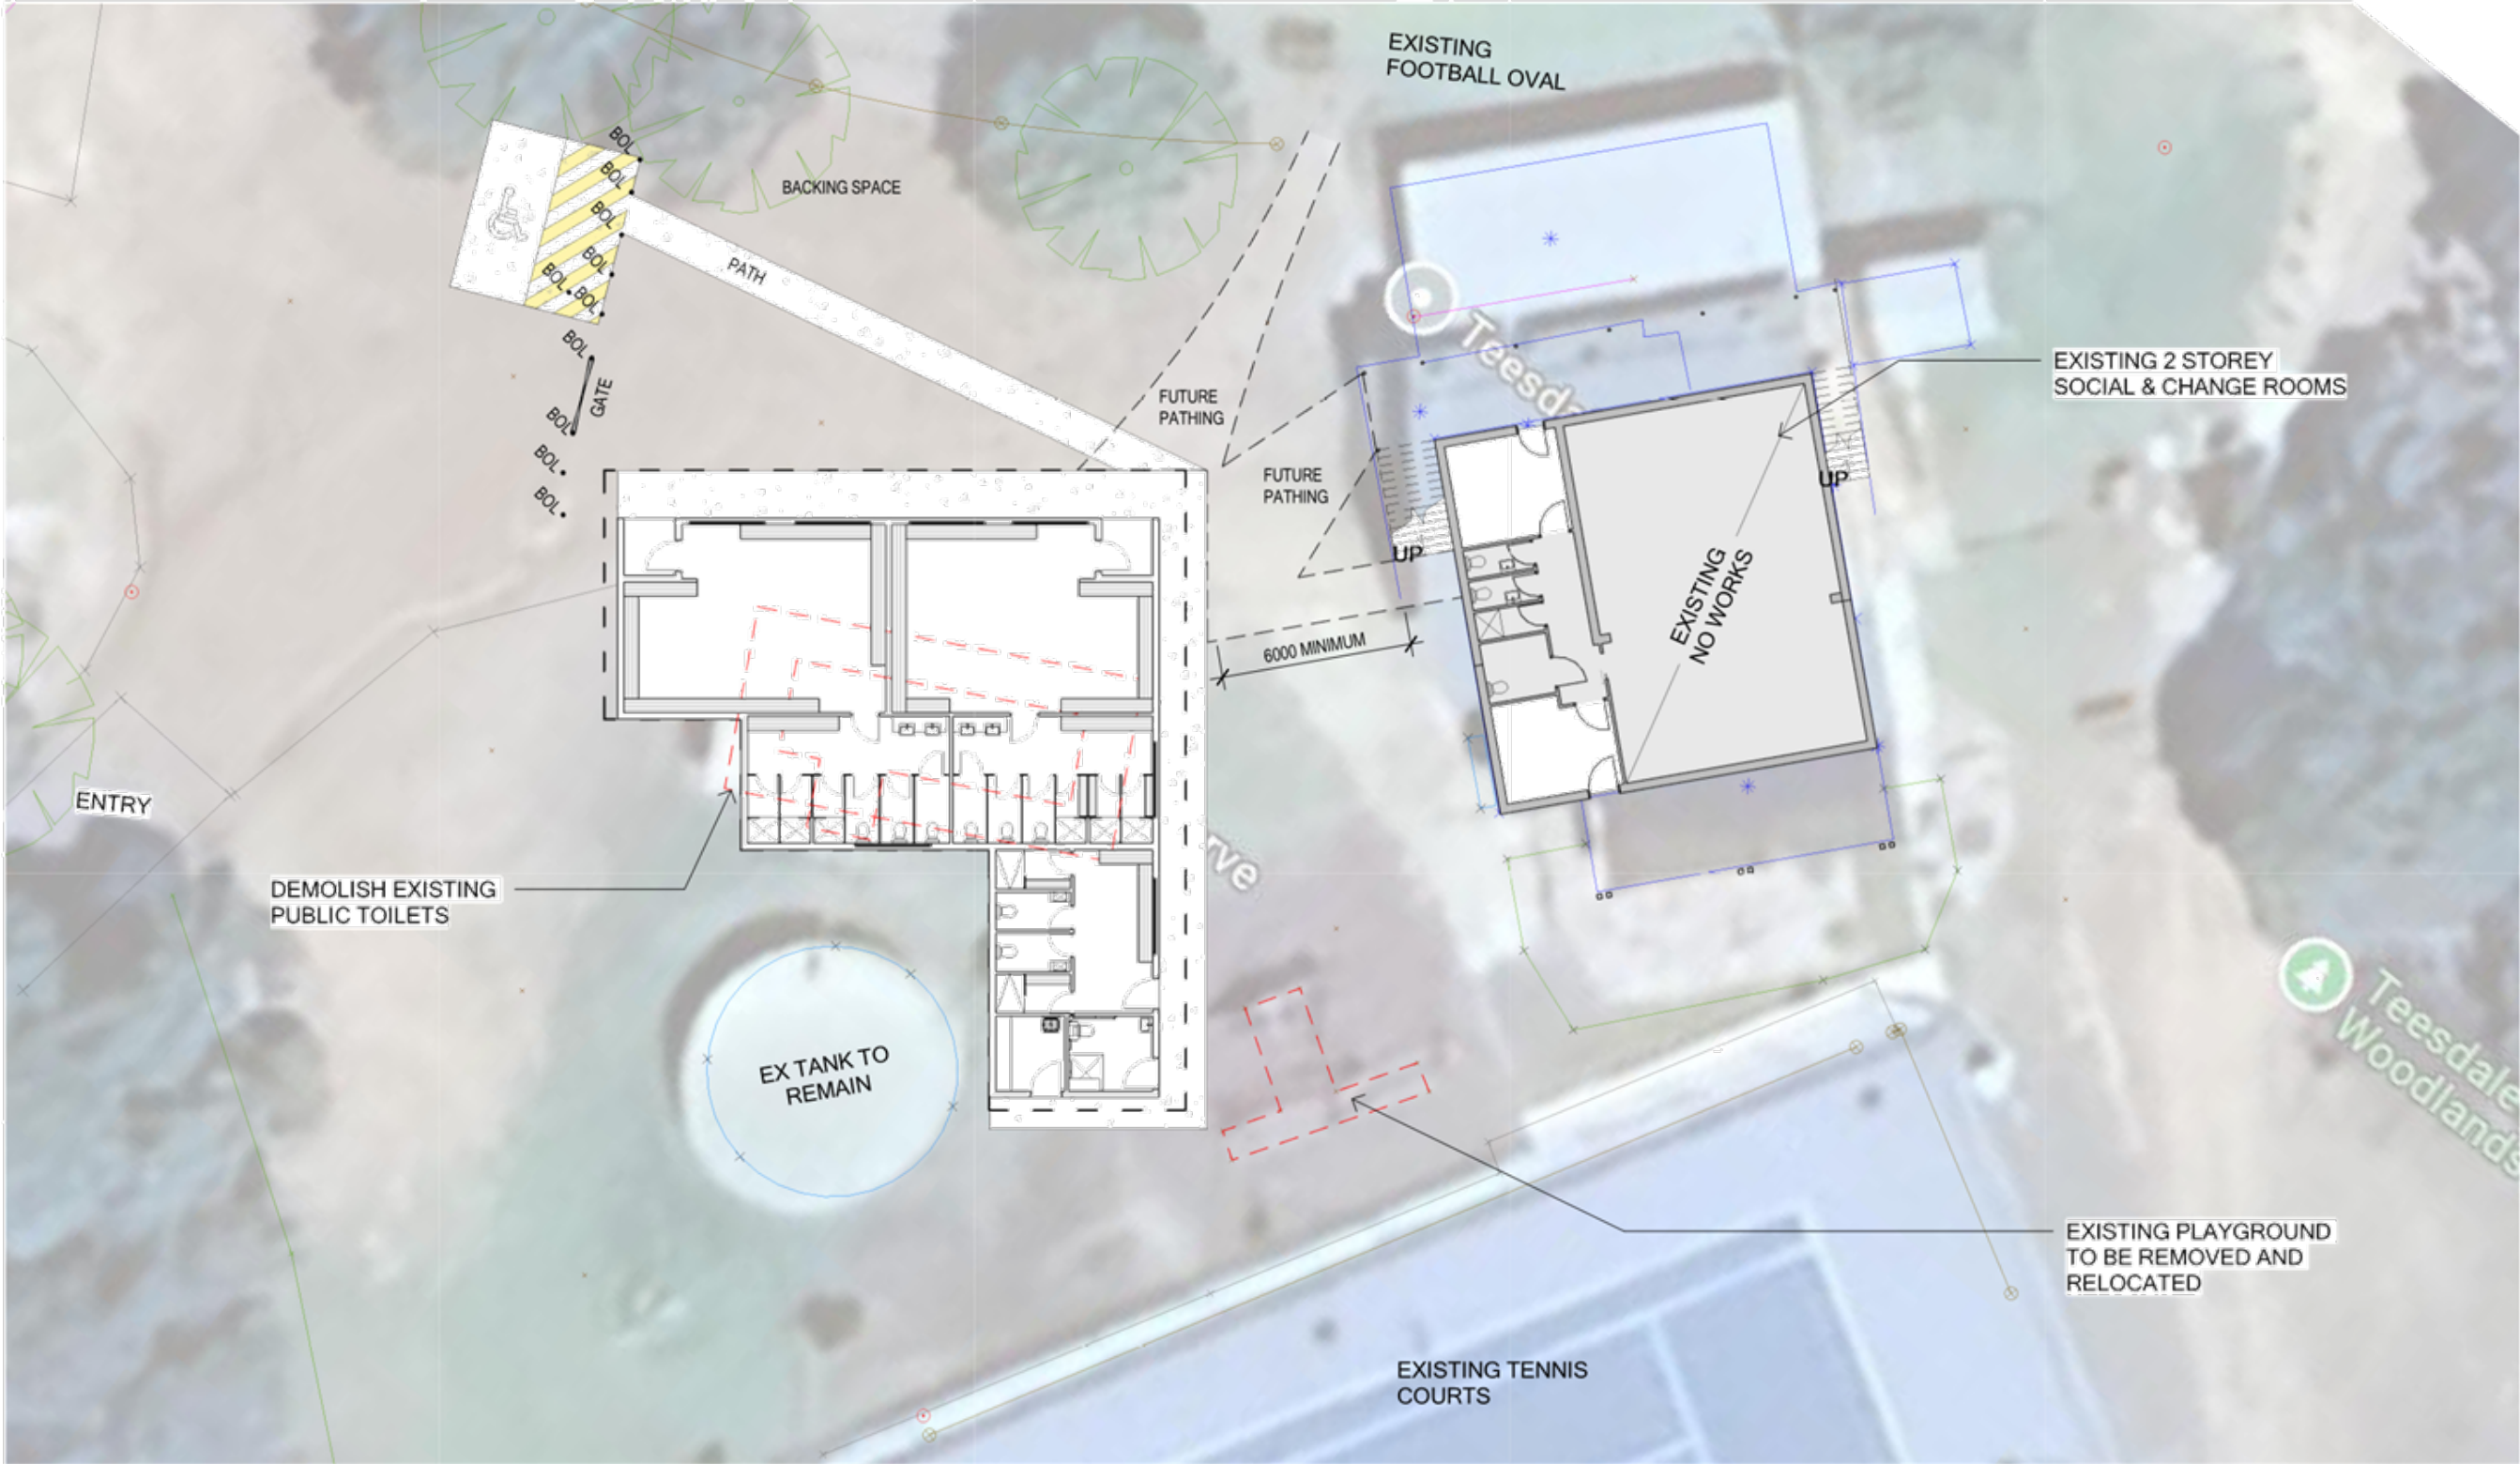

1 PLAN  
SK02 SITE PLAN 1 : 200

FOOTBALL PAVILION - PREFERED OPTION  
DON WALLACE RESERVE, TEESDALE  
GOLDEN PLAINS SHIRE COUNCIL

FILE: R:\Projects & Proposals\G23017 Teesdale Pavilion SK Design\7.0 Architectural Drawings\Teesdale Pavilion\_Option C.rvt



NORTH



FOUR18.COM.AU


info@four18.com.au  
2 Wright Place Geelong VIC  
PO Box 748 Geelong VIC 3220  
T:03 5222 5944 F:03 5222 5049



DATE: 26/08/2024  
JOB NO: G23017  
SCALE: 1 : 200 @A3  
DRAWING NO:

SK02

Notes: This drawing is copyright. Unauthorised use of this design is prohibited and may only be reproduced with the express written consent of the architects.

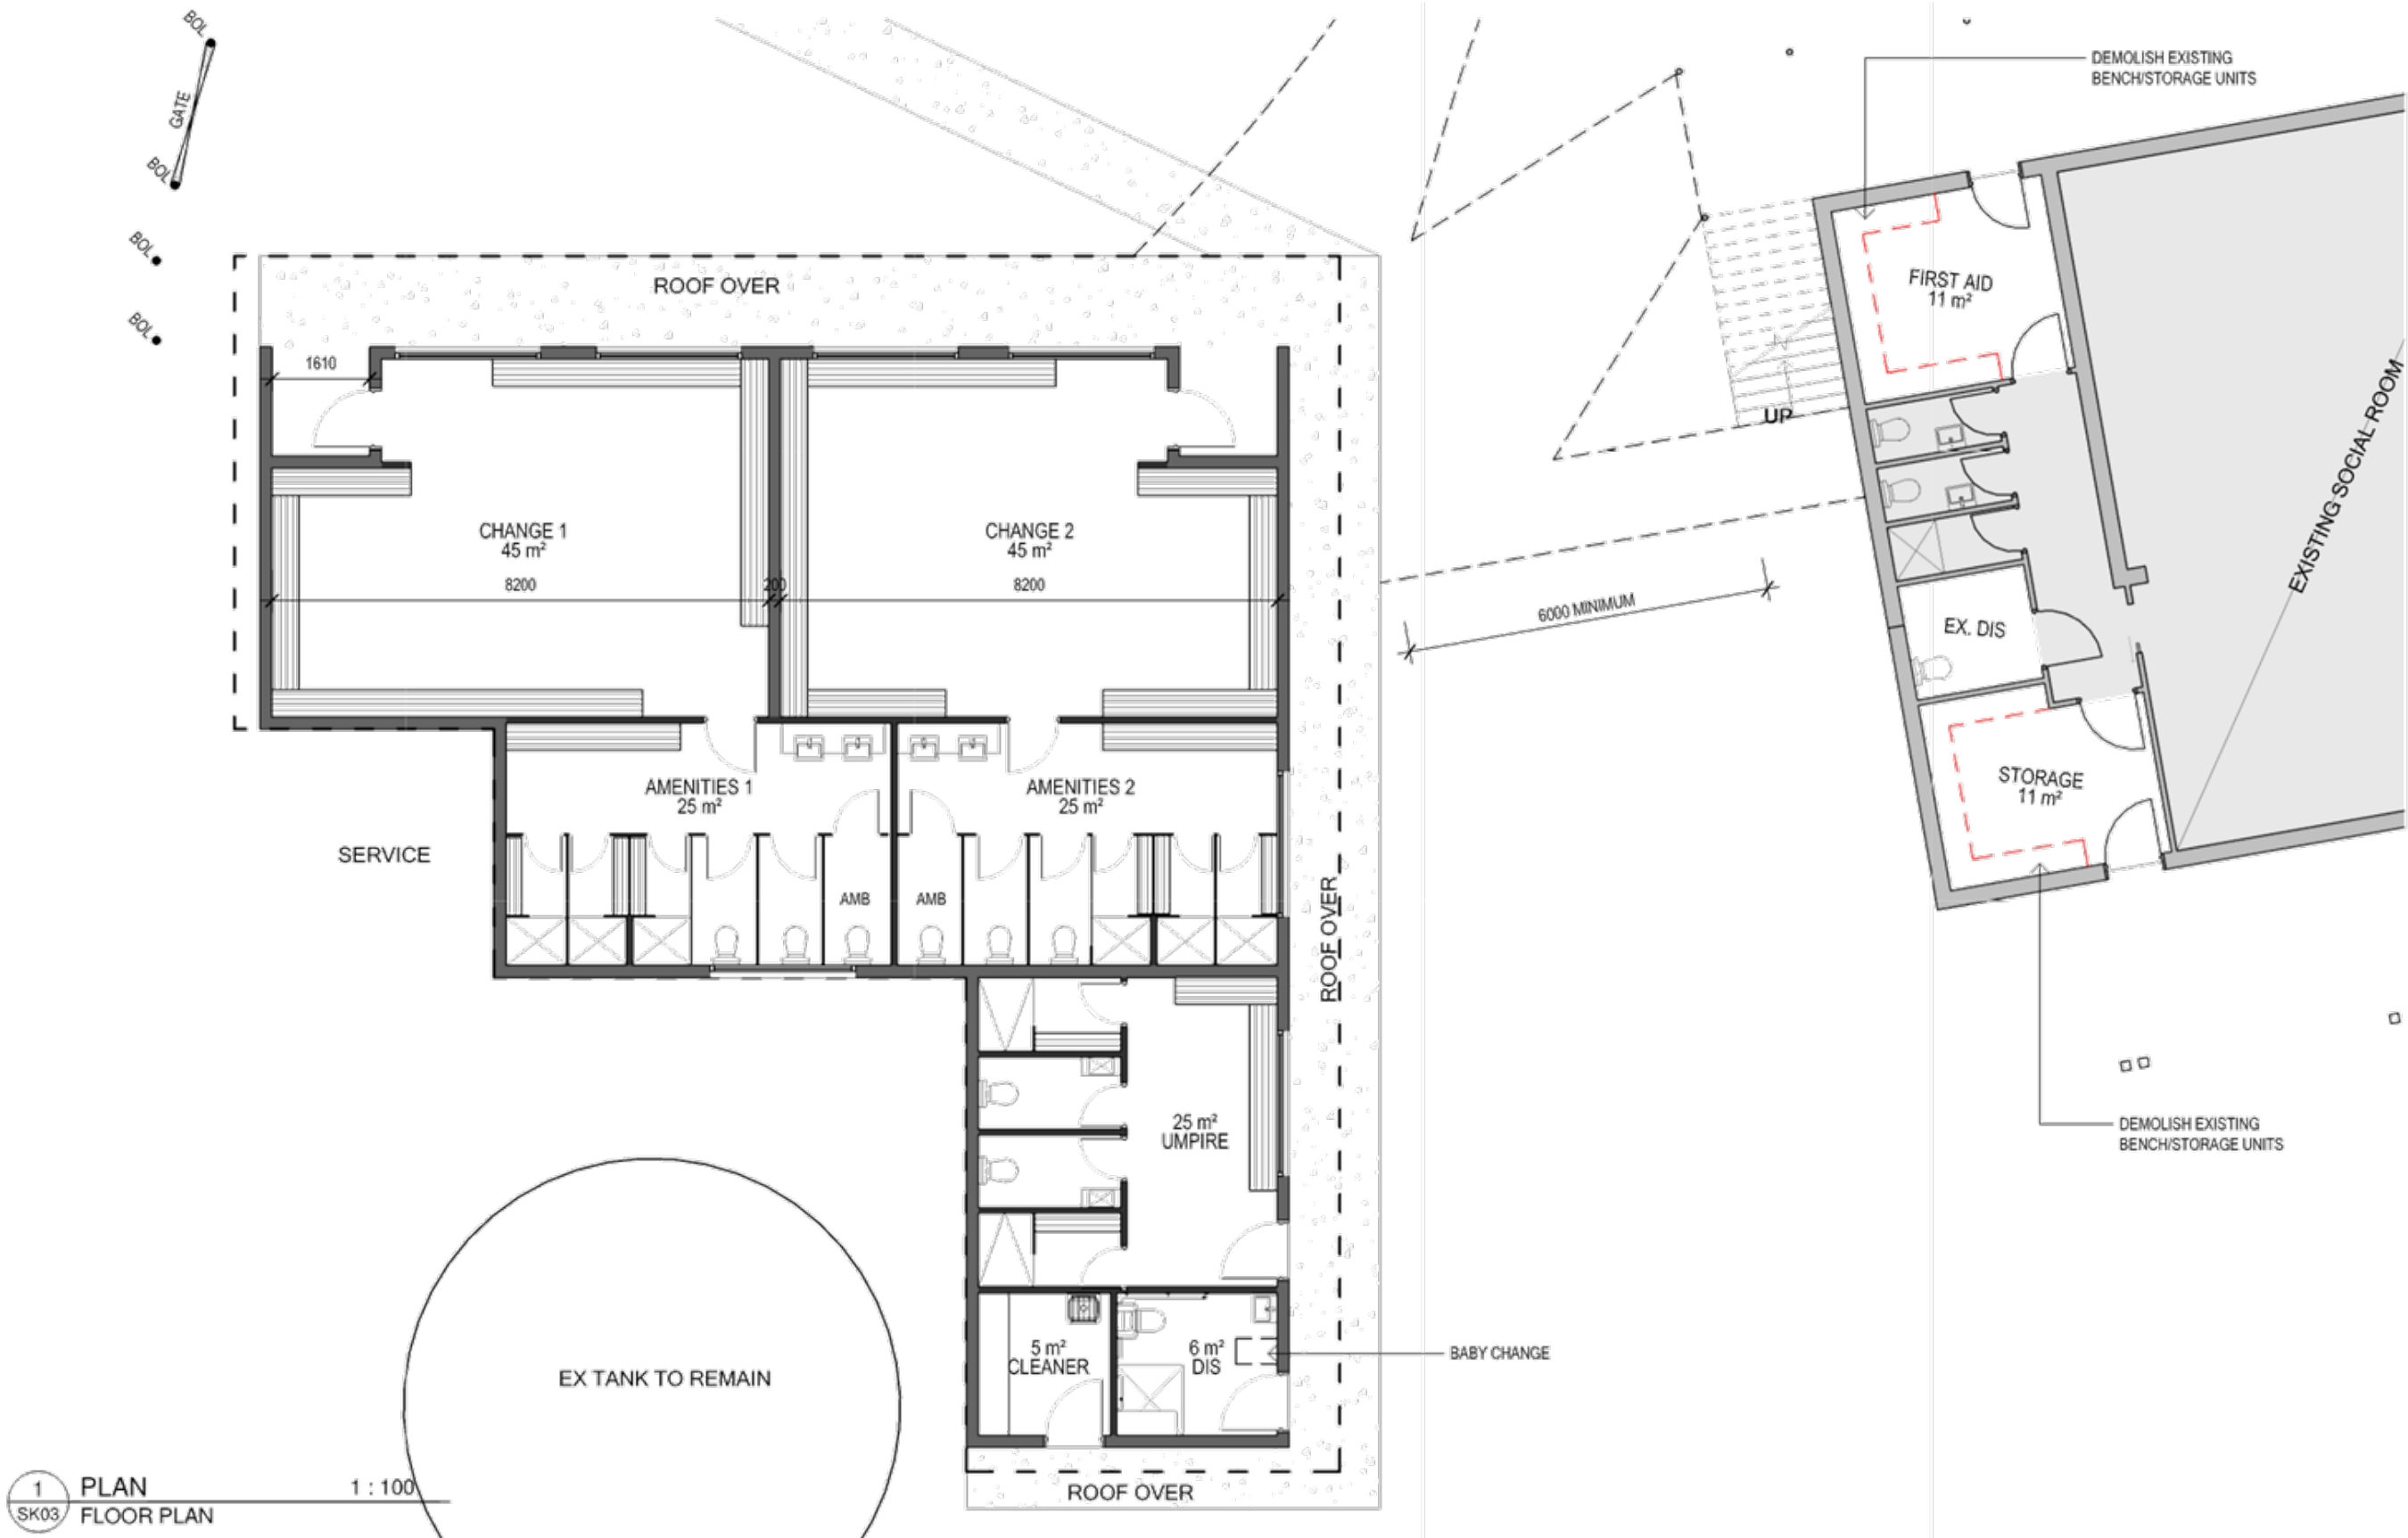

FOOTBALL PAVILION - PREFERED OPTION  
DON WALLACE RESERVE, TEESDALE  
GOLDEN PLAINS SHIRE COUNCIL

FILE: R:\Projects & Proposals\G23017 Teesdale Pavilion SK Design\7.0 Architectural Drawings\Teesdale Pavilion\_Option C.rvt



FOUR18.COM.AU


info@four18.com.au  
2 Wright Place Geelong VIC  
PO Box 748 Geelong VIC 3220  
T:03 5222 5944 F:03 5222 5049



DATE: 26/08/2024  
JOB NO: G23017  
SCALE: 1:100 @A3  
DRAWING NO:

SK03

Note: This drawing is copyright. Unauthorised use of this design is prohibited and may only be reproduced with the express written consent of the architects.

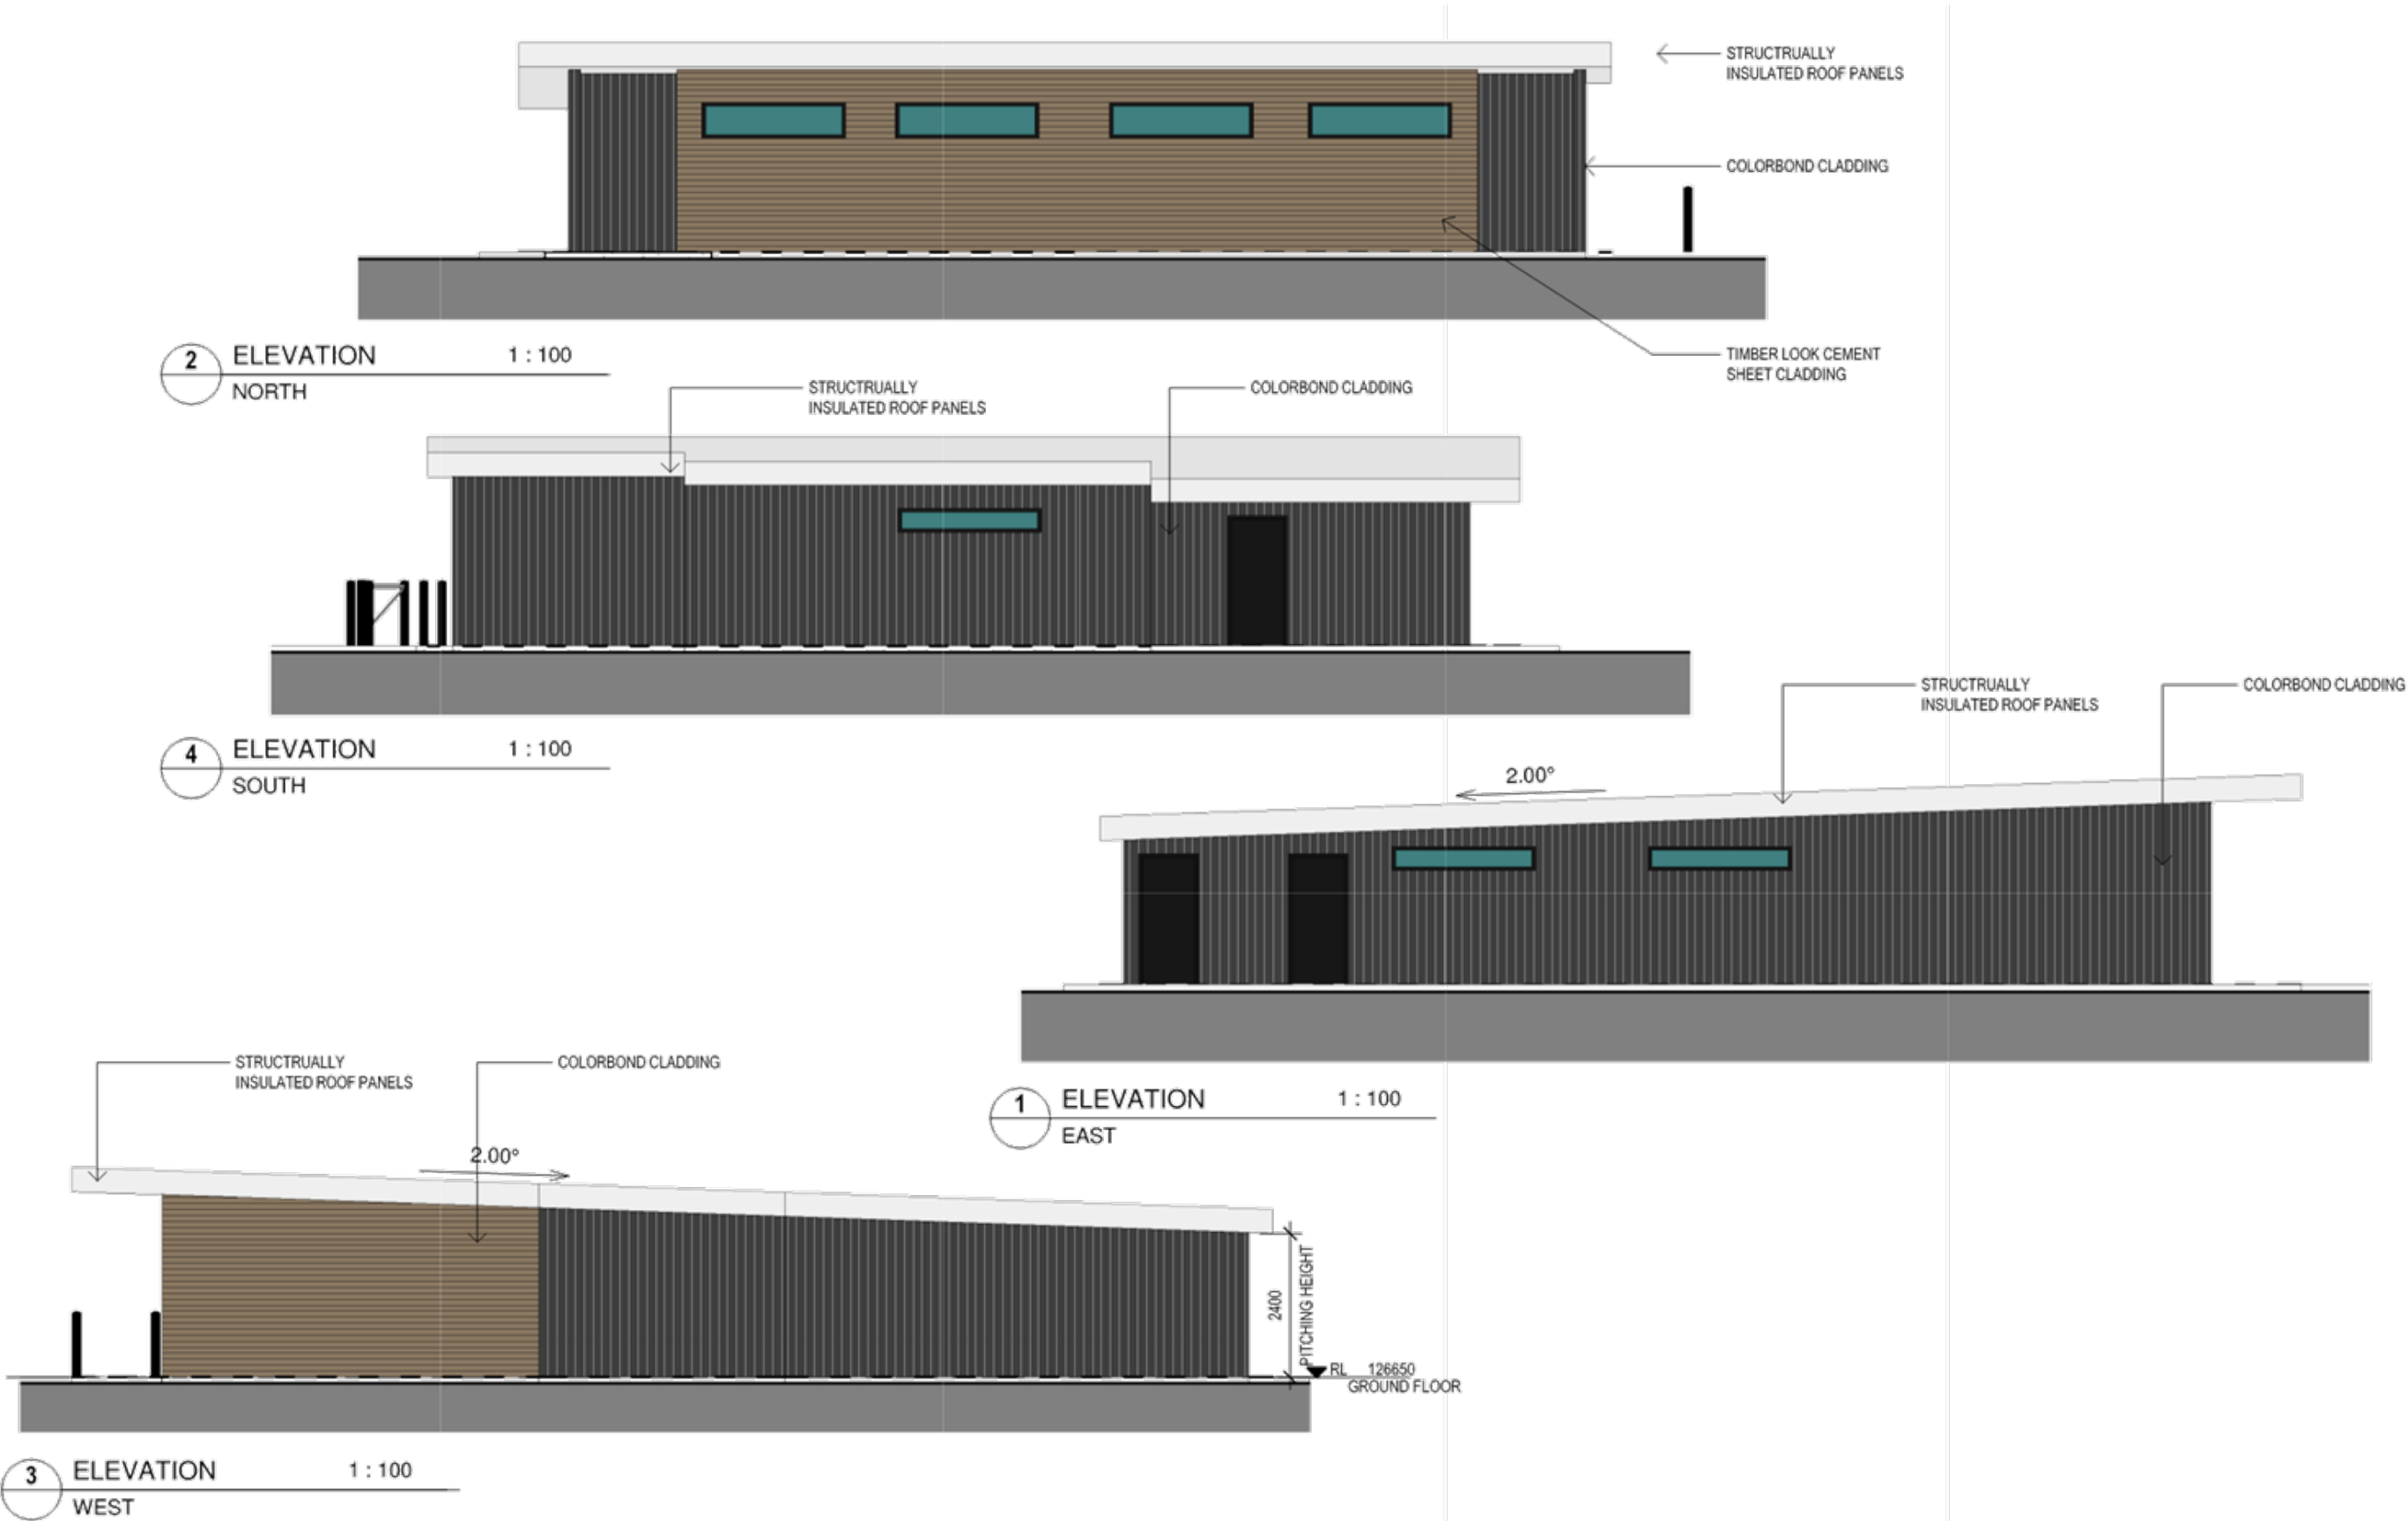

FOOTBALL PAVILION - PREFERED OPTION  
DON WALLACE RESERVE, TEESDALE  
GOLDEN PLAINS SHIRE COUNCIL

FILE: R:\Projects & Proposals\G23017 Teesdale Pavilion SK Design\7.0 Architectural Drawings\Teesdale Pavilion\_Option C.rvt



FOUR18.COM.AU

info@four18.com.au  
2 Wright Place Geelong VIC  
PO Box 748 Geelong VIC 3220  
T:03 5222 5944 F:03 5222 5049




DATE: 26/08/2024  
JOB NO: G23017  
SCALE: 1:100 @A3  
DRAWING NO:

SK04

NORTH

Note: This drawing is copyright. Unauthorised use of this design is prohibited and may only be reproduced with the express written consent of the architects.

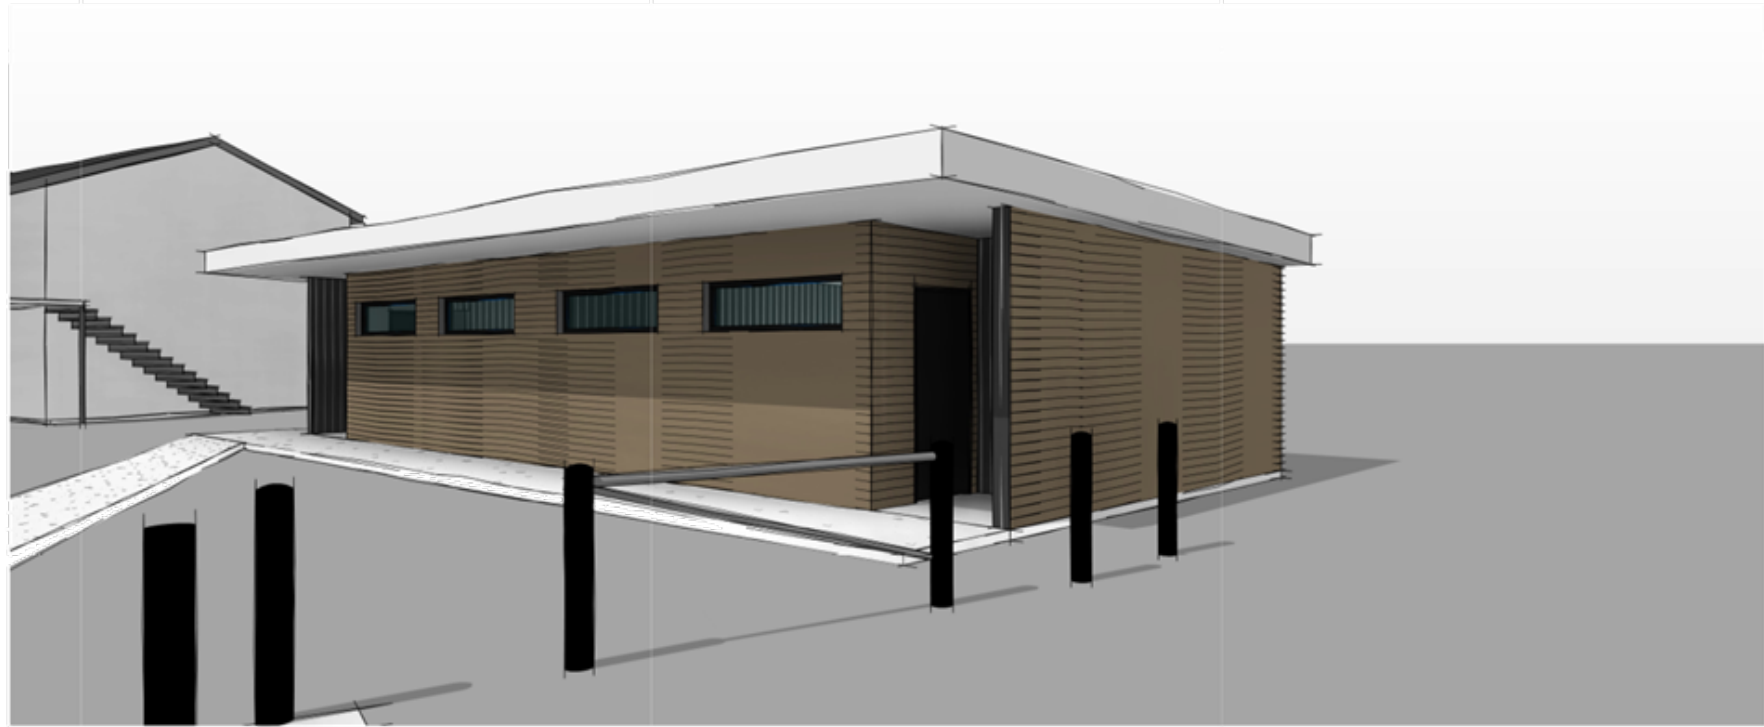

FOOTBALL PAVILION - PREFERED OPTION  
DON WALLACE RESERVE, TEESDALE  
GOLDEN PLAINS SHIRE COUNCIL

FILE: R:\Projects & Proposals\G23017 Teesdale Pavilion SK Design\7.0 Architectural Drawings\Teesdale Pavilion\_Option C.rvt

NORTH

Note: This drawing is copyright. Unauthorised use of this design is prohibited and may only be reproduced with the express written consent of the architects.



Member  
Australian Institute  
of Architects  
2021

FOUR18.COM.AU

info@four18.com.au  
2 Wright Place Geelong VIC  
PO Box 748 Geelong VIC 3220  
T:03 5222 5944 F:03 5222 5049



DATE: 26/08/2024  
JOB NO: G23017  
SCALE:  
DRAWING NO:

@A3

SK05