


03

FINAL CONCEPT DESIGN

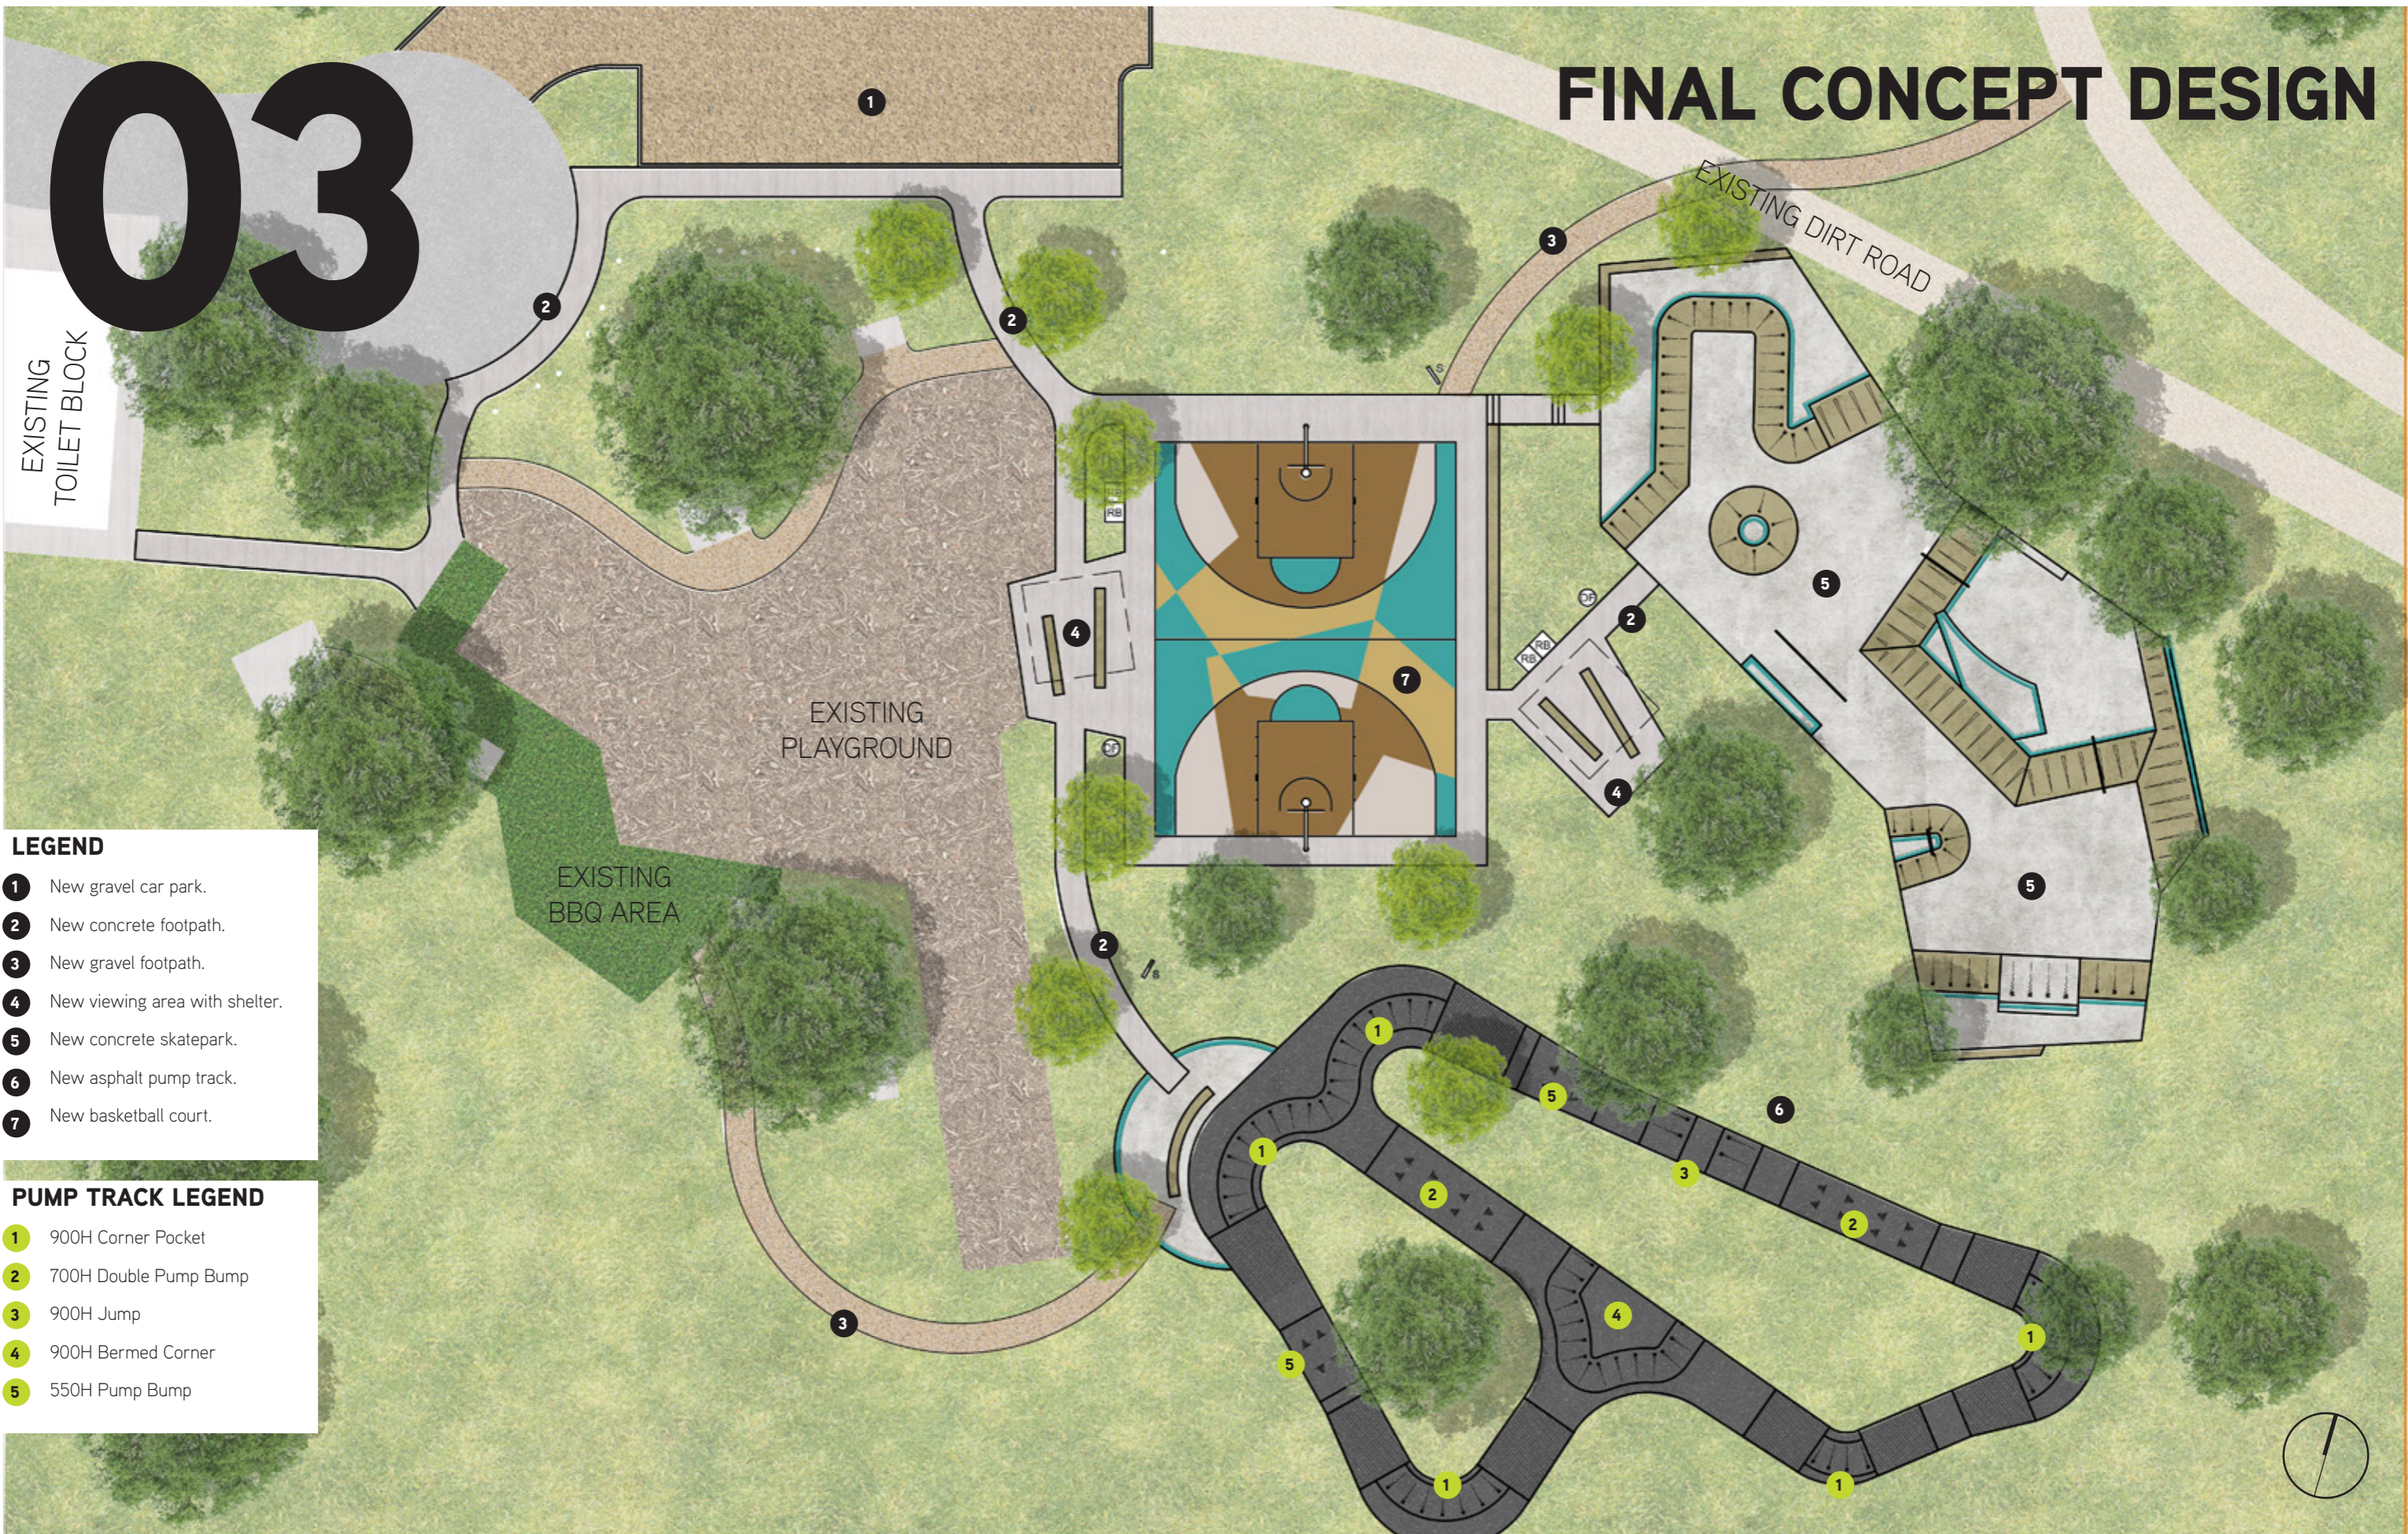

- LEGEND**
- 1 New gravel car park.
 - 2 New concrete footpath.
 - 3 New gravel footpath.
 - 4 New viewing area with shelter.
 - 5 New concrete skatepark.
 - 6 New asphalt pump track.
 - 7 New basketball court.

- PUMP TRACK LEGEND**
- 1 900H Corner Pocket
 - 2 700H Double Pump Bump
 - 3 900H Jump
 - 4 900H Bermed Corner
 - 5 550H Pump Bump

CLIENT:



DESIGNER:



SCALE: 1:300 @ A3



PROJECT:

INVERLEIGH ACTIVE YOUTH SPACE

TITLE:

DRAFT CONCEPT LAYOUT PLAN

DATE:

06.09.2022

REVISION:

C

FINAL CONCEPT DESIGN


LEGEND

Skate Works

- 1 900H Mini ramp
- 2 900H steep flat bank
- 3 Hip
- 4 750H Volcano
- 5 400H Ledge
- 6 380H Flat bar
- 7 400H bank
- 8 450H Down Rail
- 9 300H Manny pad / ledge
- 10 500H Out Ledge
- 11 Bank to slappy kerb
- 12 Euro gap / manny pad
- 13 kicker to kicker roll over
- 14 rainbow rail
- 15 1000H Quarter pipe return
- 16 1800H Mellow Quarter ext.

Landscape Works

- 1 Concrete seating.
- 2 Drinking fountain.
- 3 Rubbish bins.
- 4 Basketball court.
- 5 Shade shelter
- 6 New tree
- 7 Safety sign
- 8 Proposed gravel footpath
- 9 Proposed concrete Footpath

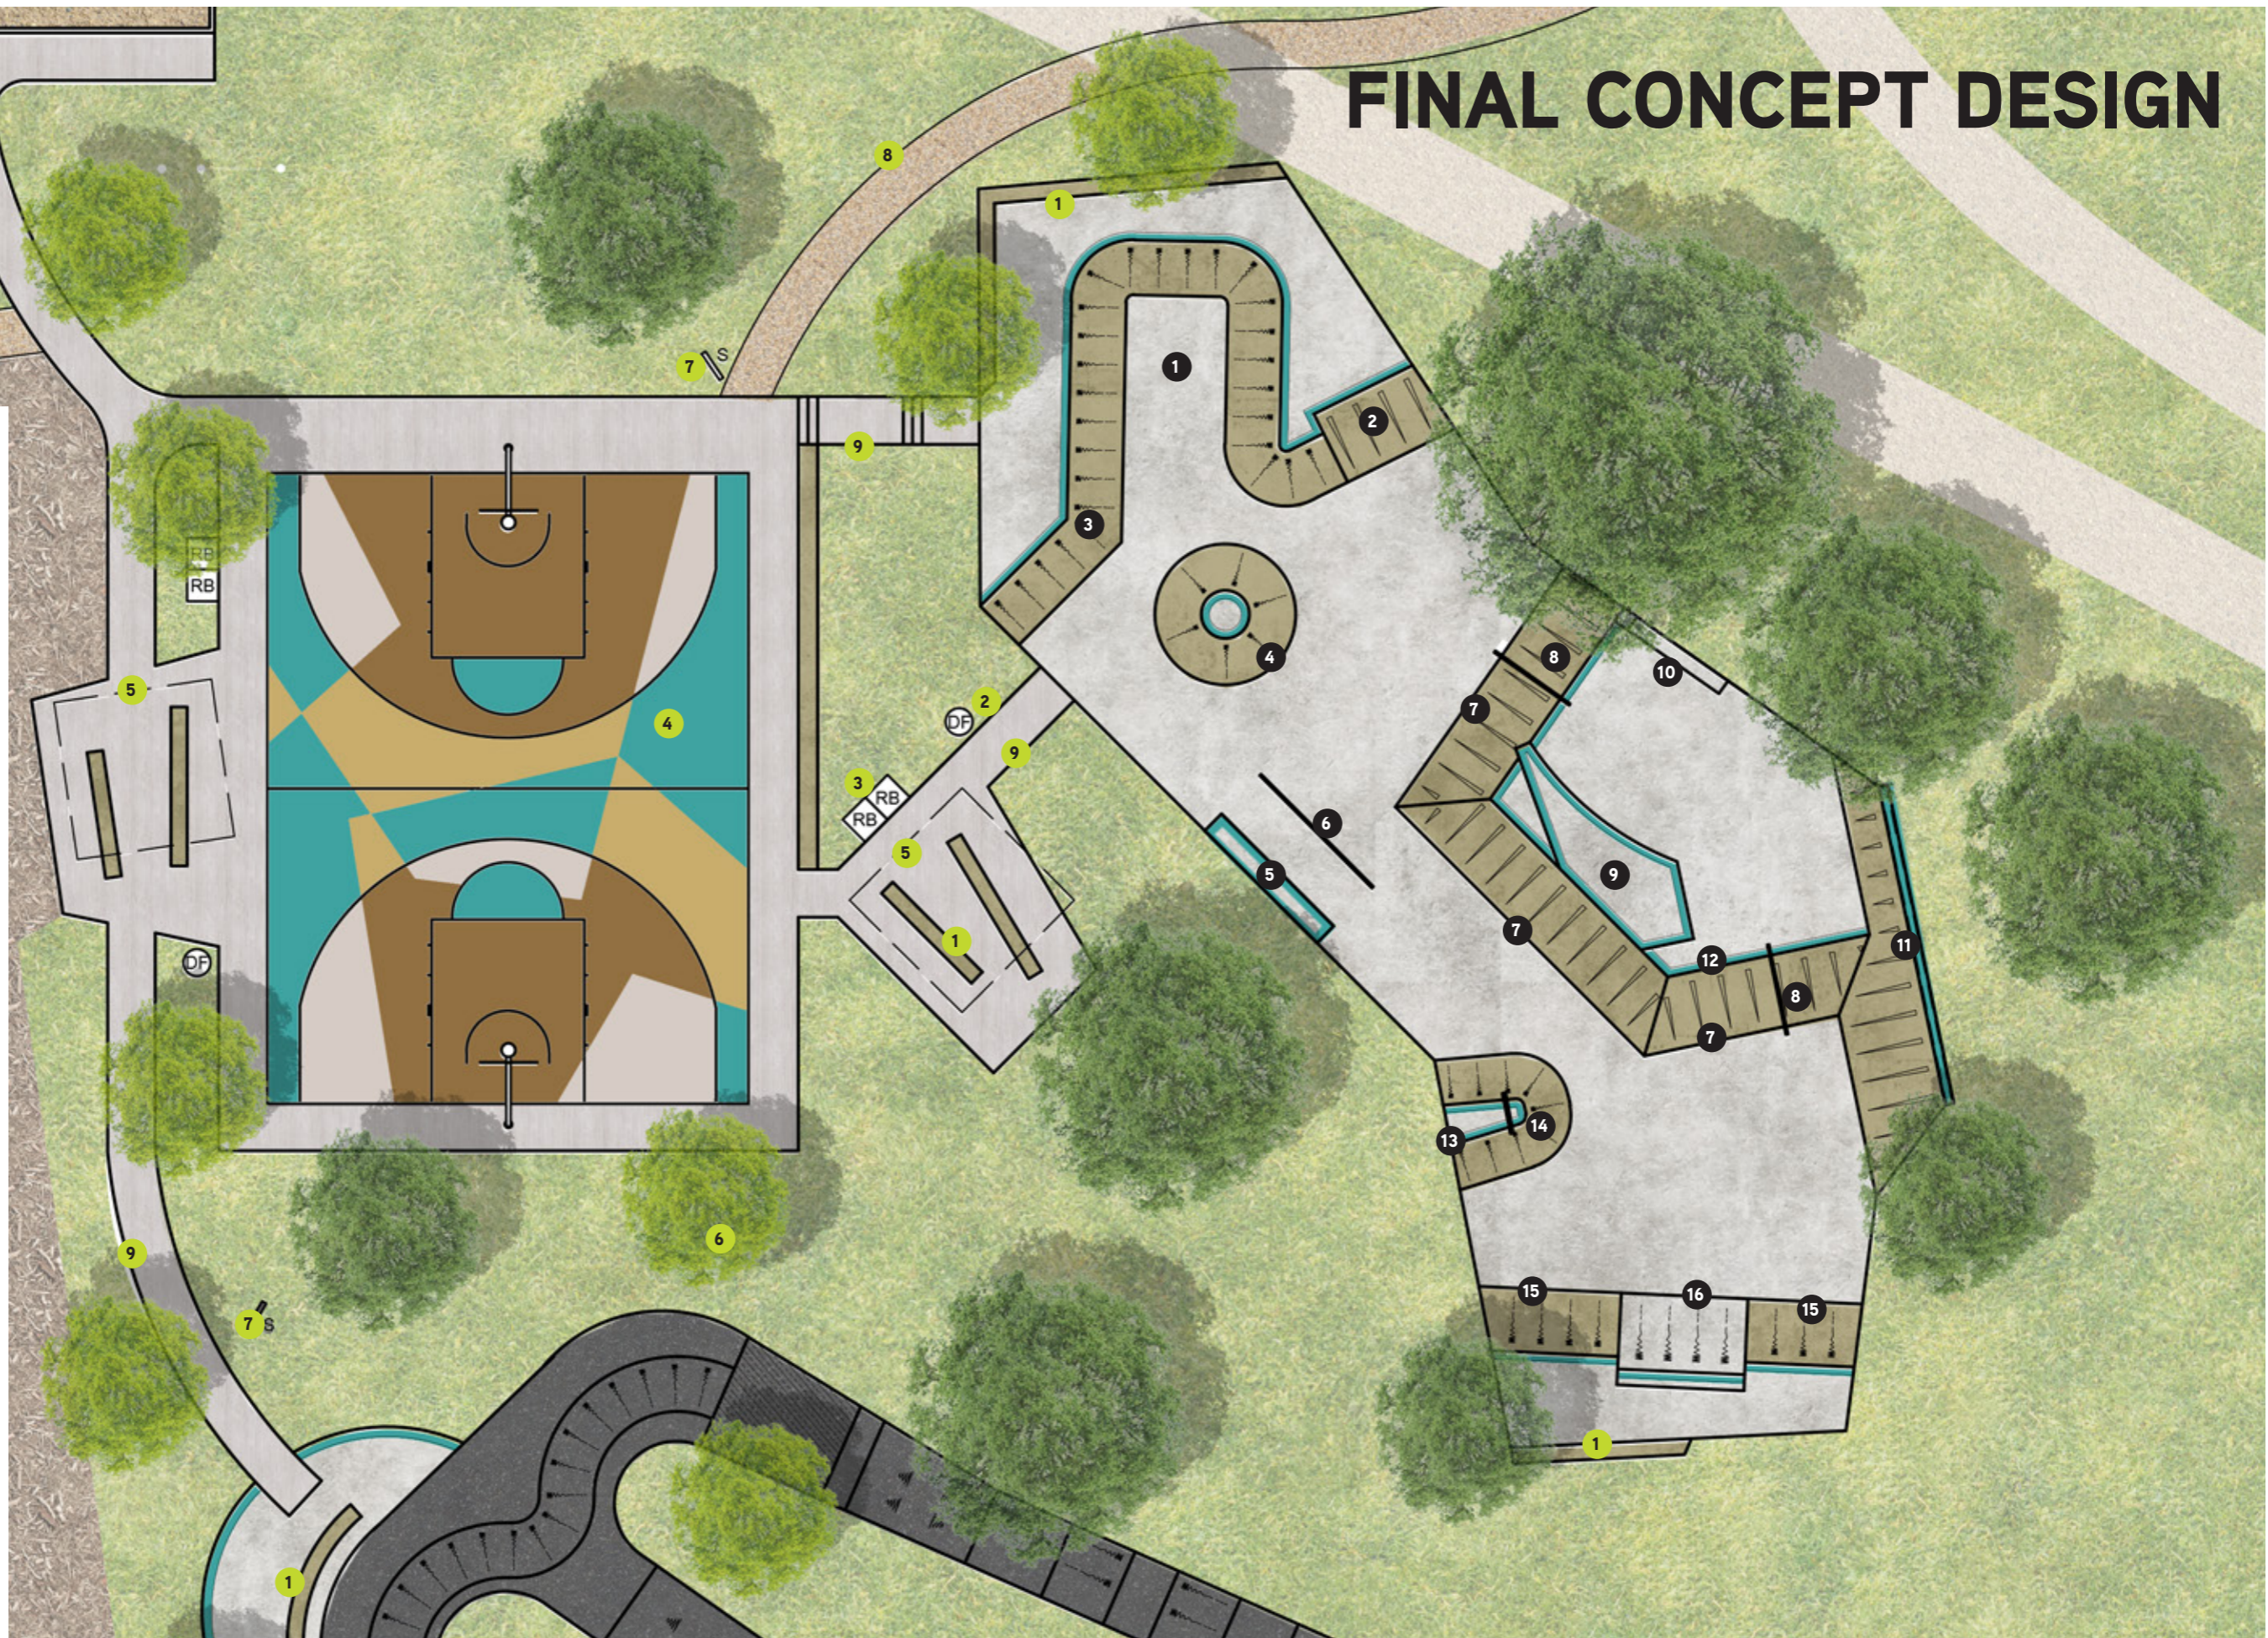


CLIENT:



DESIGNER:

CONVIC

SCALE: 1:200 @ A3

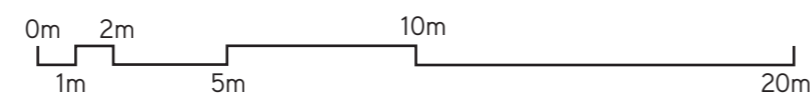

PROJECT:

INVERLEIGH ACTIVE YOUTH SPACE

TITLE:

DRAFT CONCEPT
LAYOUT PLAN

DATE:

05.08.2022

REVISION:

B

OVERVIEW 1



OVERVIEW 2



SKATEPARK - VIEW 1



SKATEPARK - VIEW 2



PUMP TRACK

