




New Nomad Social Pods

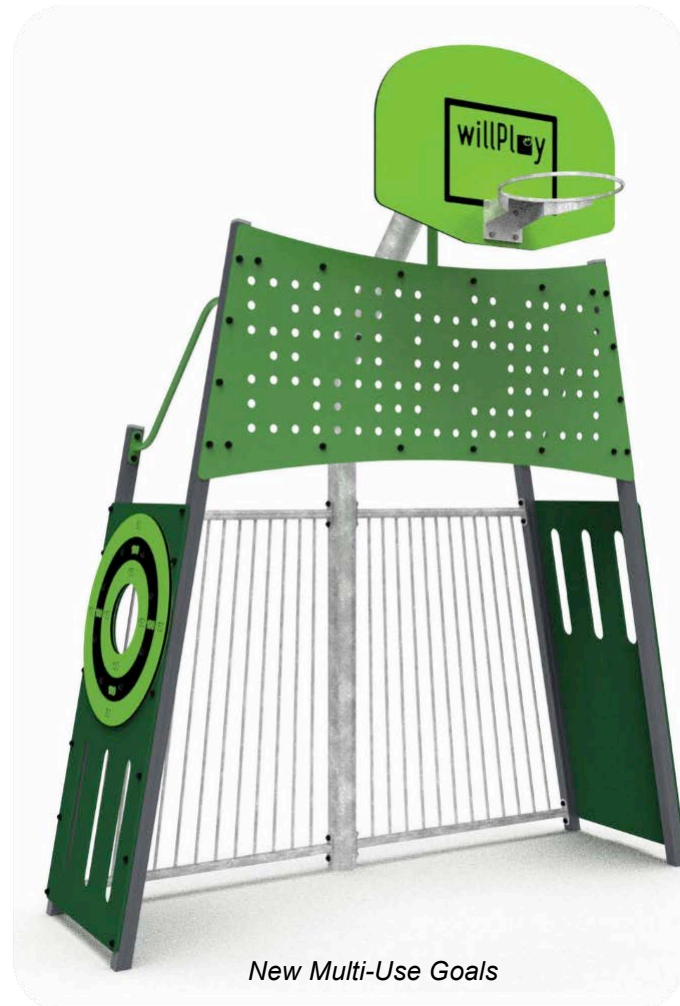

New Multi-Use Goals



New Multi-Use Ball Court

N. New 2.2m high rebound wall
(with games markings)

O. New Multi-Use Ball Court
(with line marking for Basketball
and other games)

P. New Bicycle Parking

Q. New Rubbish Bin

R. New Horizontal Timber Logs
for Informal Seating

S. Seamless sealed path connection to
existing shared trail


T. New Timber Bench Seat (with back)



New 2.2m high Rebound Wall



New Bench Press

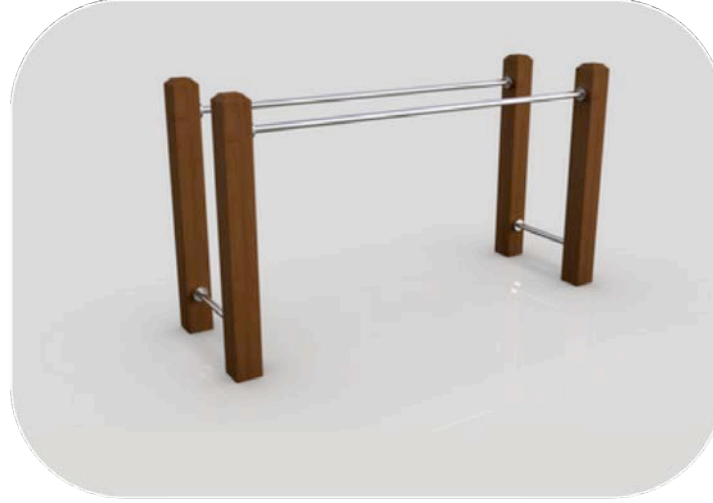

New Parallel Bars




New Ab Bench / Chin-Up Combination Unit



New Step-Ups

1 New Multi-Use Court / Fitness Detail Plan

Scale: 1:100

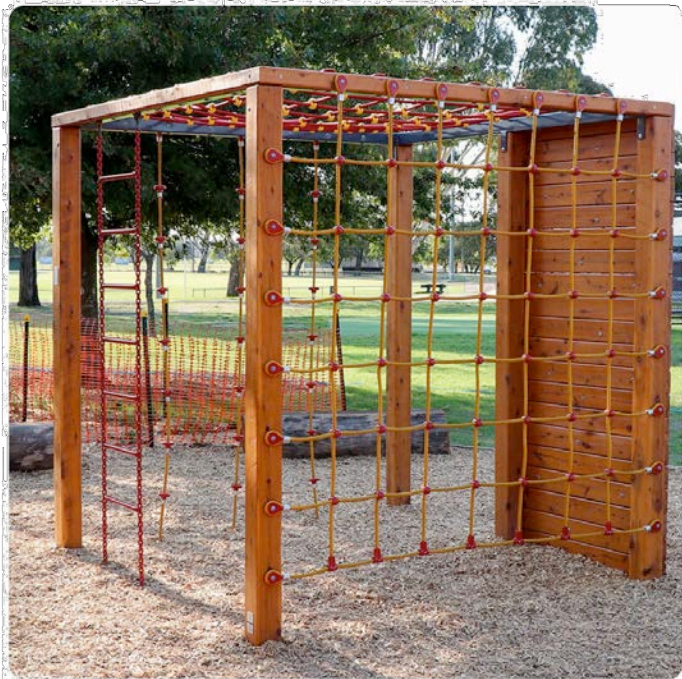

New Symmetry Multi-Use Fitness Cube

A. New 2.2m high Powdercoated Chain Mesh Barrier Fence
behind Multi-Use Court

B. Planned additional features of Lizard Bridge to be
completed as designed including art elements:
- beams across the path / bridge that trigger tuned sounds
- embedded concrete sculptural ants in gravel path near
lizard head

C. New Nomad Social Pods

D. New native shade trees and groundcover planting

E. New Steel, Accessible Drinking Fountain

F. New Timber Bench Seat (with back)

G. New Sealed 1.5m Path

H. New Timber Symmetry Multi-Use Climbing
Cube (fall zones marked)

I. New Softfall Undersurfacing

J. New Timber and Steel Ab Bench / Chin-Up
Combination Unit (fall zones marked)

K. New Timber Step-Ups (fall zones marked)

L. New Parallel Bars (fall zones marked)

M. New Timber Bench Press (fall zones marked)

Issue:	Amendment:	Date:
A	Change to scale and activity with multi-use court to improve bee protection. Relocation of social pods and rebound wall. Implementation Plan added to set.	03.12.24
B	Changes to notes as per Golden Plains Shire directions.	11.12.24
C	Changes to priority ratings on Implementation Plan.	17.12.24
D		
E		
F		



Bricolage Landscape Design

PO Box 220,
Healesville Main Street VIC 3777


t: 0447 622 587
e: elizabeth@bricolage.design.com.au
w: www.bricolagedesign.com.au

Date: Dec 2024


Drawn: EC

Approved: EC

Scale: 1:100 @ A1

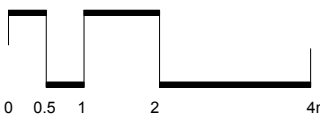

North:

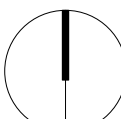

This drawing is a *concept design* drawing only, not a working drawing and
is not to be used for construction purposes.

The drawing is copyright and remains the property of the landscape architect

GOLDEN PLAINS SHIRE
TEESDALE TURTLE BEND -
EVENTS & RECREATION SPACE
Main Road, Teesdale

Sheet:
5 of 6
in this set

FINAL CONCEPT DESIGN - NEW
MULTI-USE COURT / FITNESS AREA

Dwg No:
278-CD-05
REVISION C