


ATTACHMENTS

**Under Separate Cover
Council Meeting**

6.00pm Tuesday 28 July 2020

Table of Contents

7.4	P19-347 57 Tarraford Way, Batesford (3 lot subdivision & covenant variation)	
	Attachment 2 Proposed subdivision plan	5

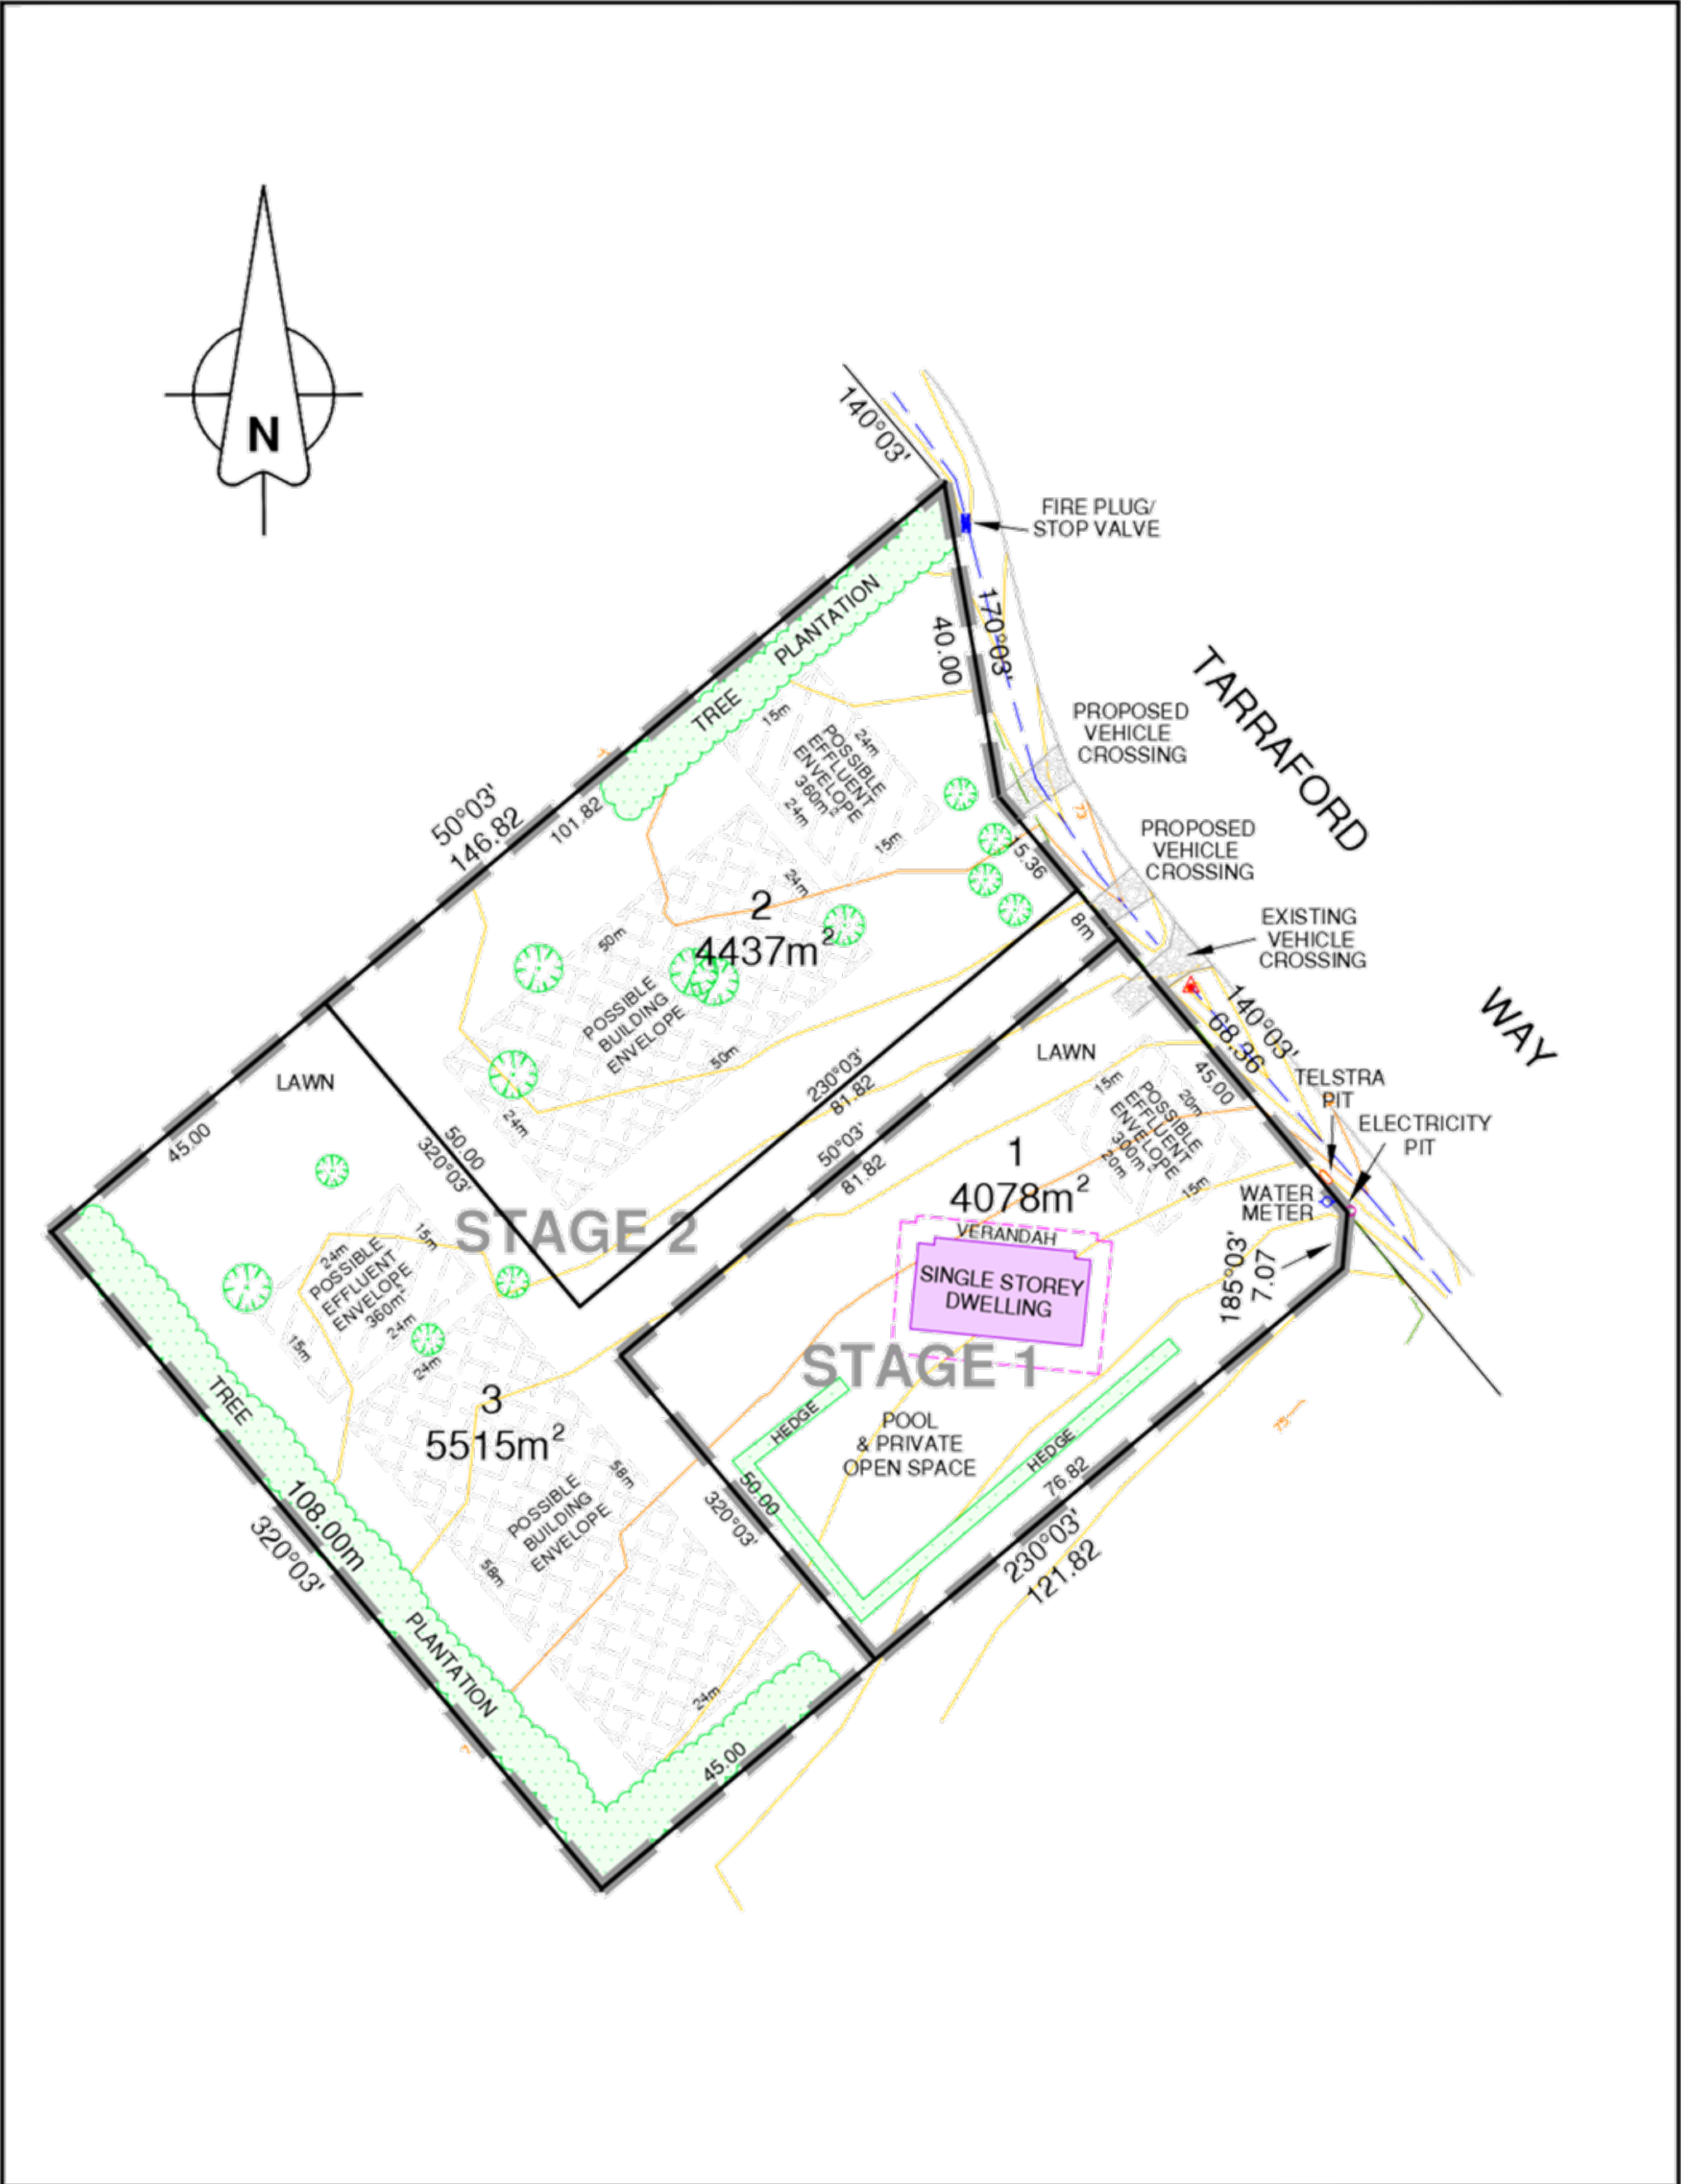

<div>ADAM O'HALLORAN & ASSOCIATES</div> <div>Land Surveyors</div> <div>PO Box 445 Aireys Inlet 3231</div> <div>Ph. (03) 5289 6668 Fax. (03) 5289 6670</div>	<div>PLAN OF</div> <div>POSSIBLE OVERALL DEVELOPMENT</div> <div>57 TARRAFORD WAY</div> <div>BATESFORD</div>	DRAWN CB		LEVEL DATUM AHD VIA PM28 RL 78.321	
		DRAWING REF 1760 OVER		SURVEY DATE 5/09/19	
		EDITION 02	SCALE 1:750		A3