


PLAN OF CROWN ALLOTMENT

OP123939

LOCATION OF LAND

COUNTY : GRENVILLE  
 PARISH : CLARKESDALE  
 CROWN ALLOTMENT : 2031(ROAD), 2032, 2033 AND 2034

NOTATIONS:

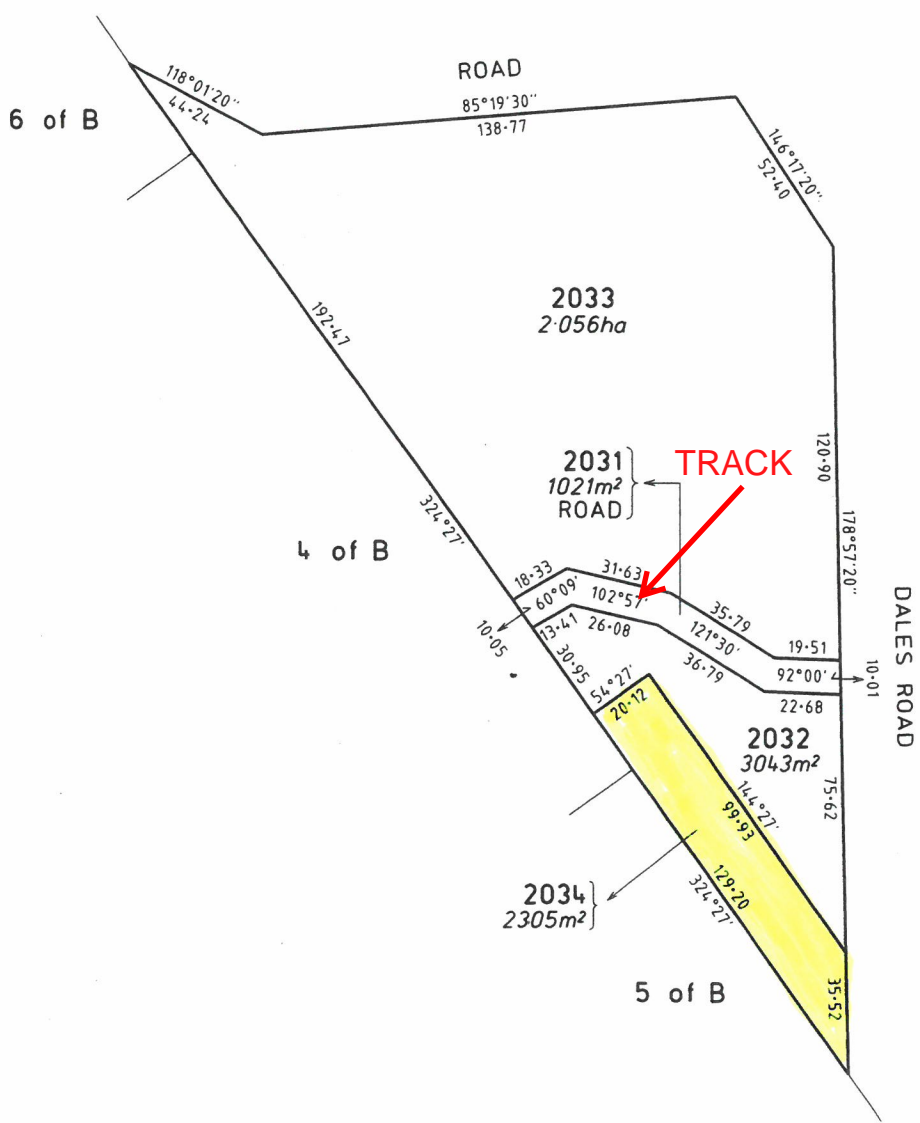

DRAWN: JD 25/01/2017	EXAMINED: AT 7/04/2017	CAD FILE: OP123939.DGN	ORIGINAL SHEET SIZE: A3	SHEET 1 OF 1
OFFICE OF SURVEYOR-GENERAL VICTORIA DEPARTMENT OF ENVIRONMENT, LAND, WATER AND PLANNING		SCALE 1:1500	15 0 15 30 45 60 LENGTHS ARE IN METRES	
		FILE REF: 2021515	S	
		Certified by John E Tulloch Surveyor-General 05:13 PM 10/04/2017		