



Rock slide mound




Rock labyrinth





Log Pole Balance Walk



Potential Fencing to Playspace

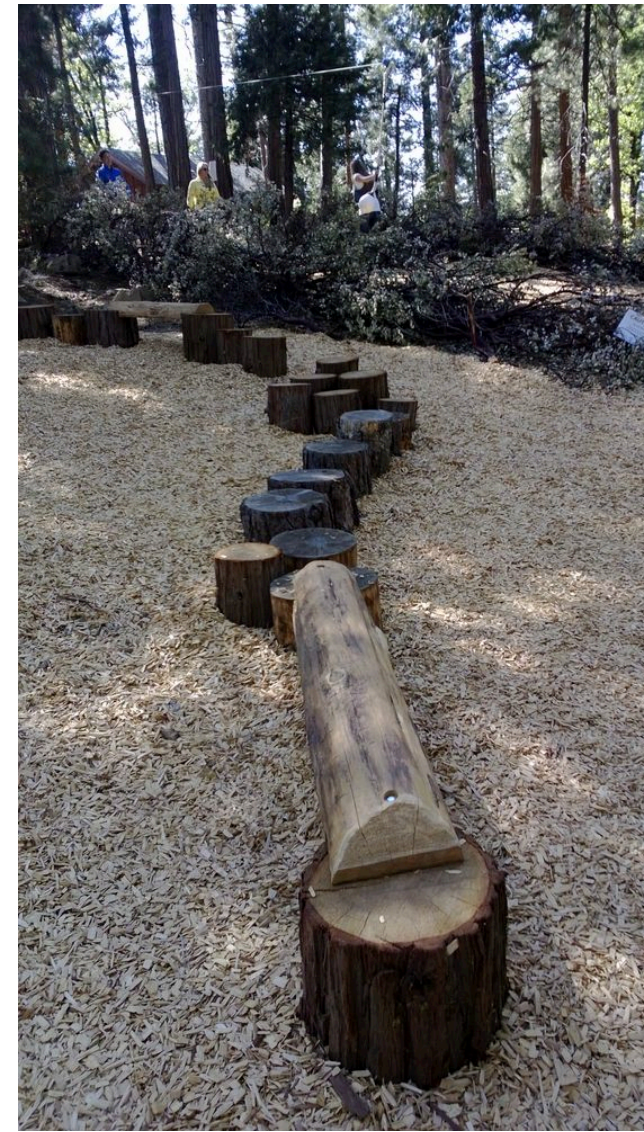

Log balance trail

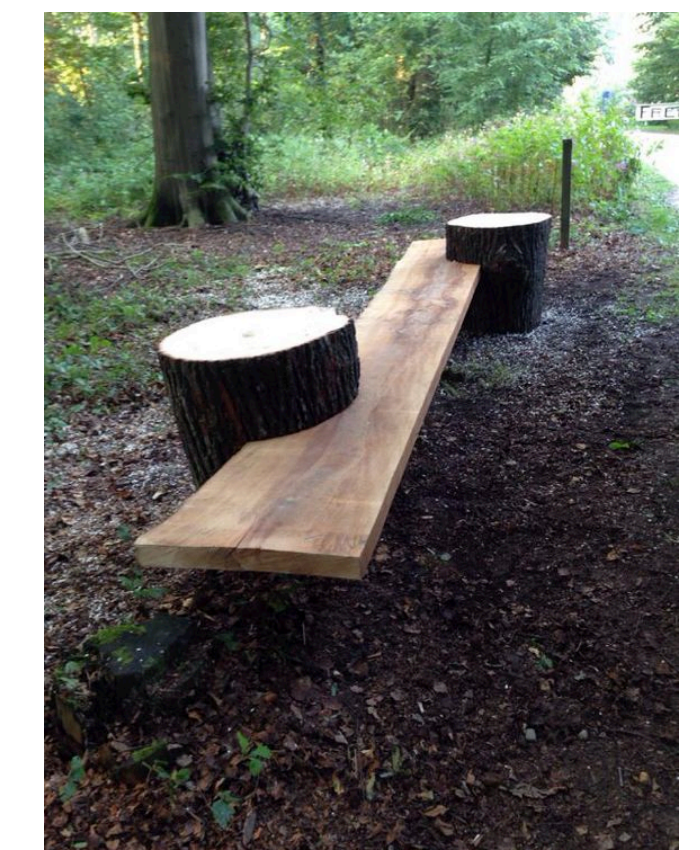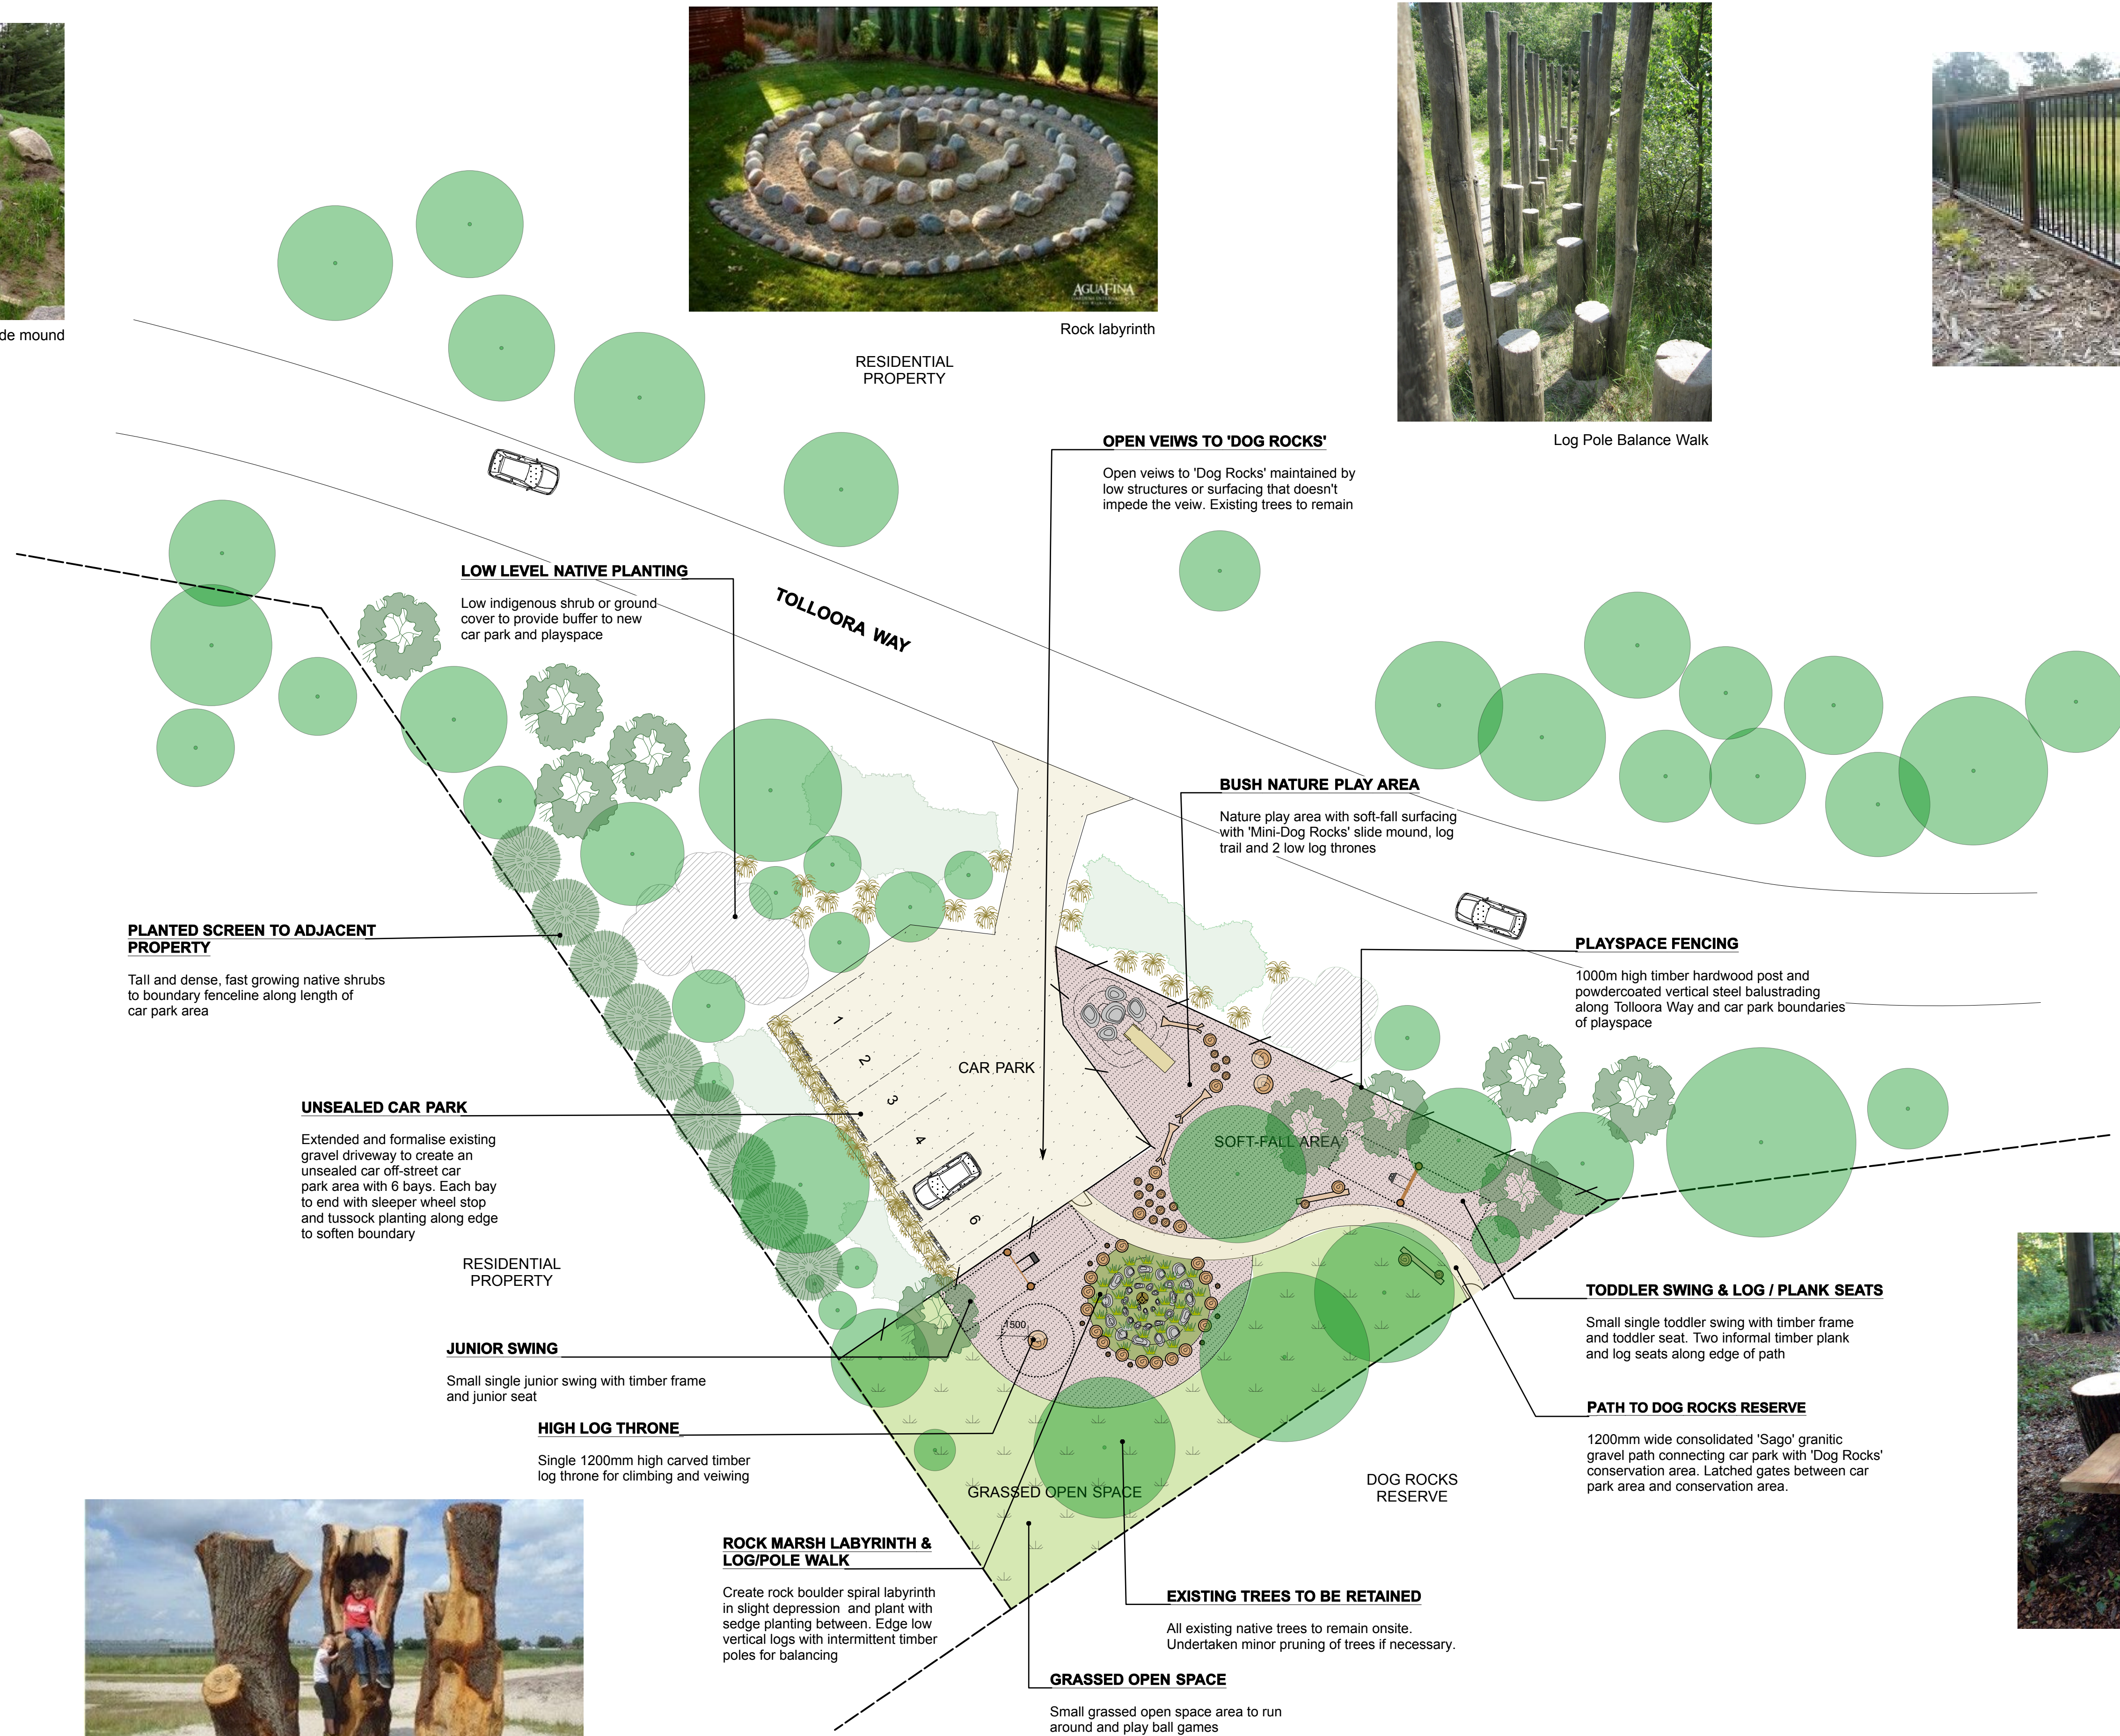

Rock slide mound



Log thrones

LEGEND

- Existing Tree
- New Small Native Tree
- Native evergreen screening shrub
- Low native shrub
- Native groundcover
- Native tussock grass
- Small native sedge

Issue	Amendment	Date
A		
B		
C		

Bricolage Landscape Design

PO Box 5505,
Ballarat VIC 3350

Tel: 0447 622 587
Email: elizabeth@bricolage.design.com.au
Web: www.bricolagedesign.com.au

Date: June 2016 Scale: 1:200 @ A1

Drawn: EC

Approved: EC

North:

This drawing is a *concept design* drawing only, not a working drawing and is not to be used for construction purposes. The drawing is copyright and remains the property of the landscape architect

GOLDEN PLAINS SHIRE
BATESFORD PLAYSPACE
Tolloora Way, Batesford Victoria

CONCEPT PLAN

Sheet: 1 of 1 in this set

Dwg No: 81-CP-01